
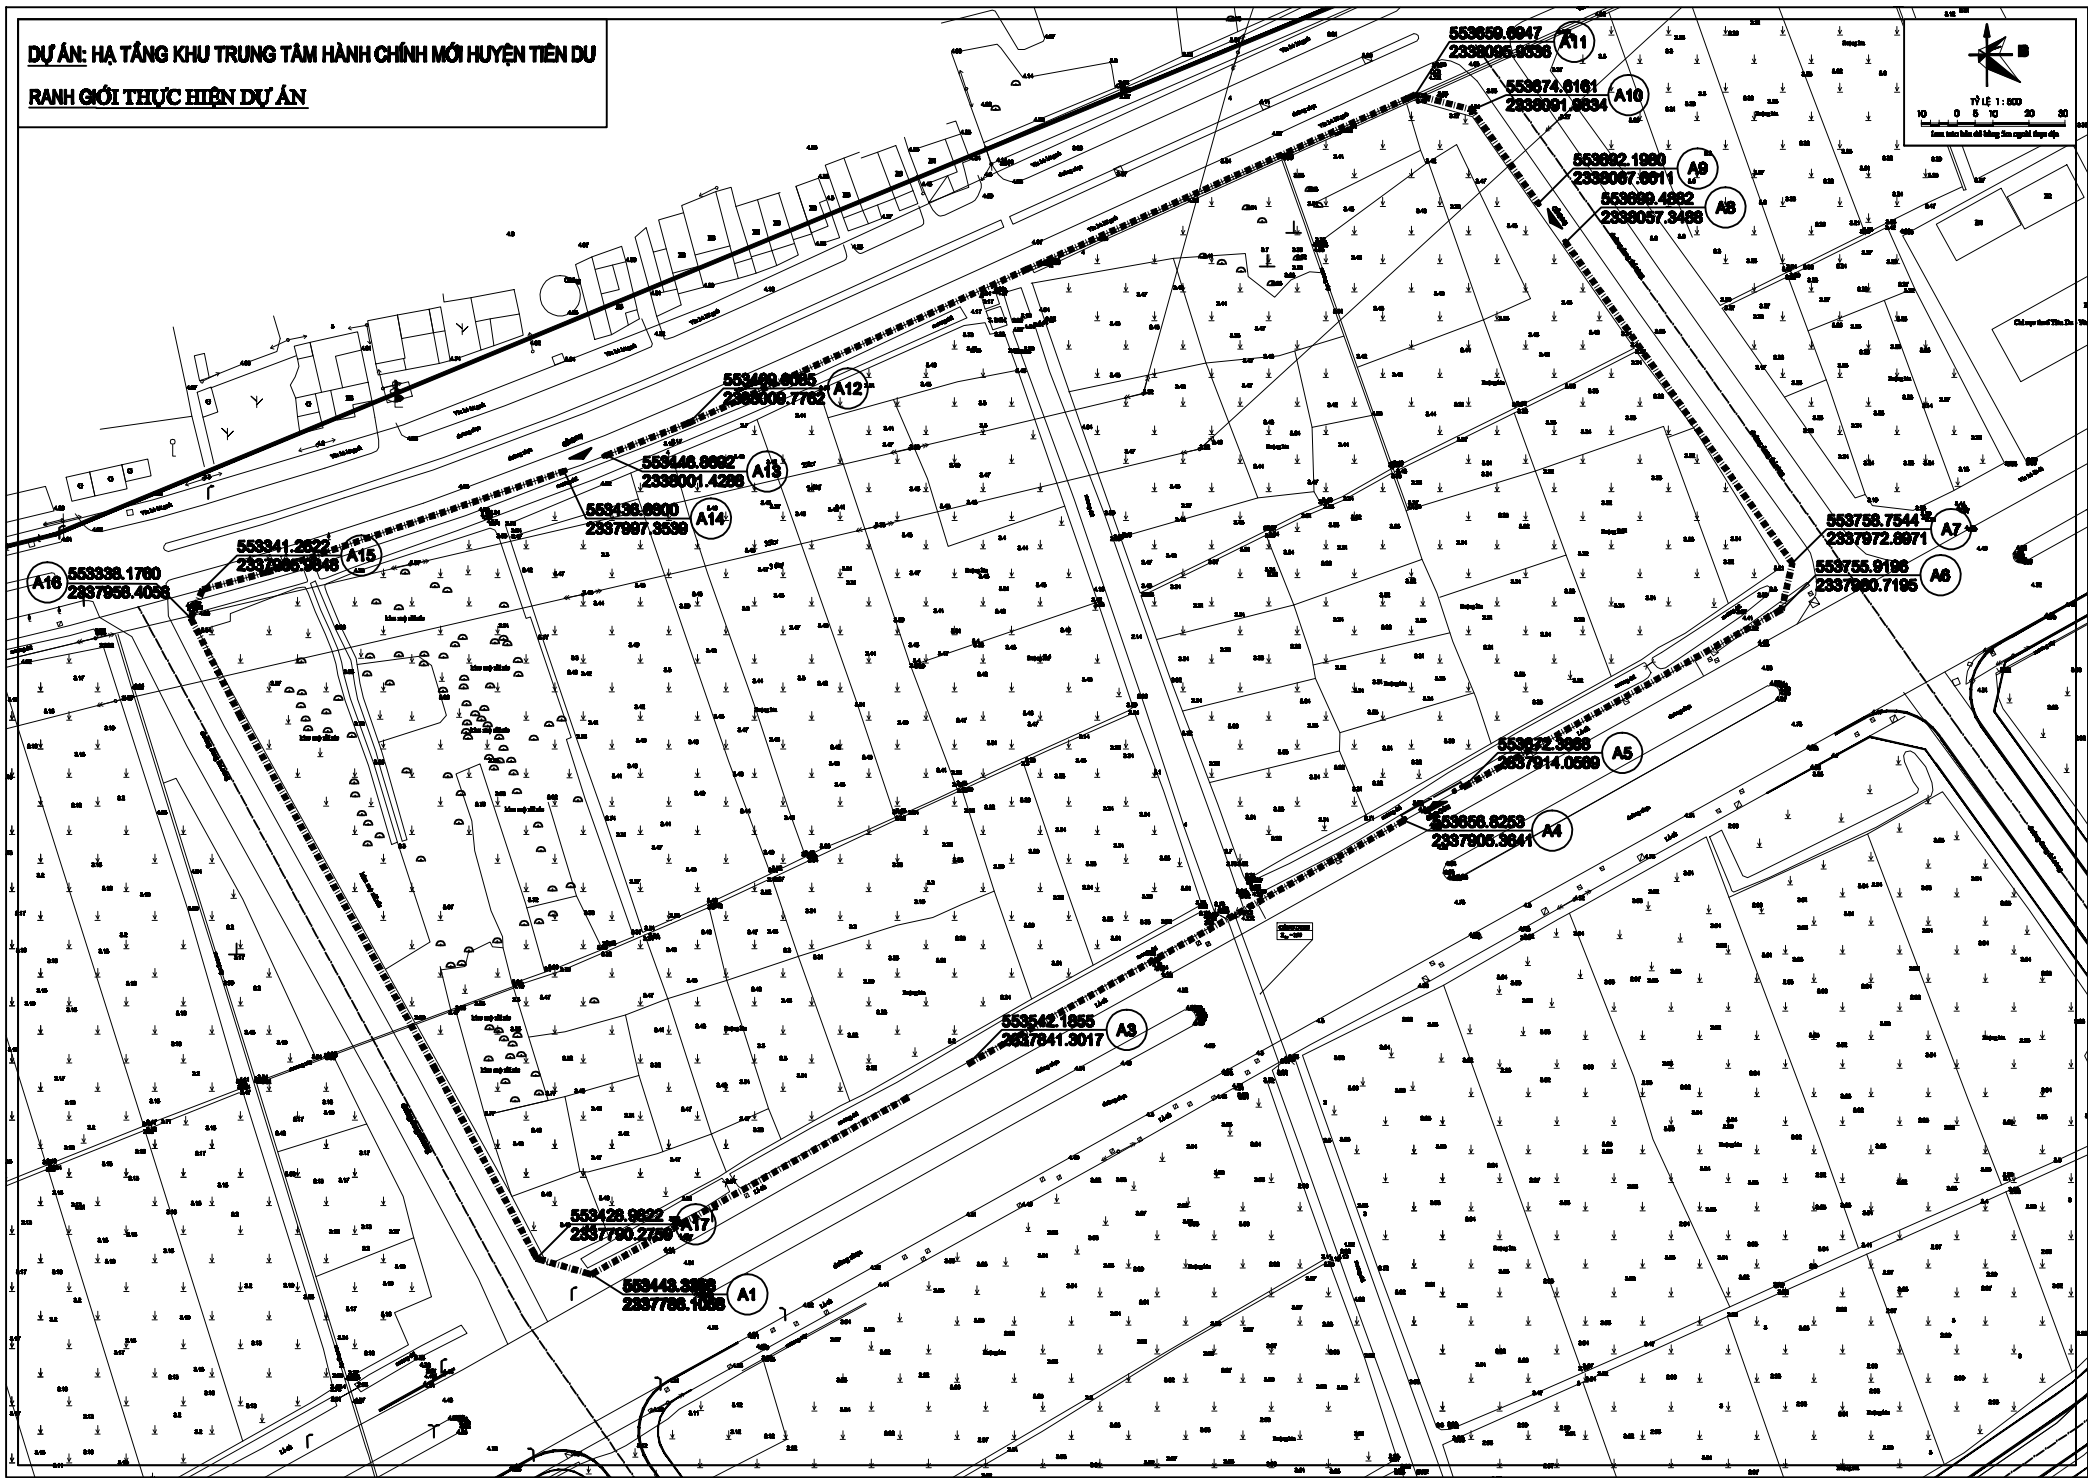


DỰ ÁN: HẠ TẦNG KHU TRUNG TÂM HÀNH CHÍNH MỚI HUYỆN TIỀN SUY
RANH GIỚI THỰC HIỆN DỰ ÁN

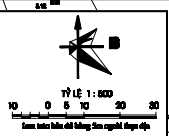

A10 553338.1700
2337958.4086

553341.2622
2337965.3646 A15

553428.9822 A17
2337700.2750

553443.3382 A1
2337766.1058

553438.6900 A14
2337997.3538

553446.8622 A13
2338001.4288

553489.6085 A12
2338006.7762

553542.1855 A9
2337841.3017

553668.8263 A4
2337905.3841

553672.3685 A5
2337914.0589

553682.1980 A9
2338007.5011

553689.4882 A8
2338037.3488

553689.6947 A11
2338066.8336

553674.6161 A10
2338091.8534

553758.7544 A7
2337972.8971

553755.9198 A6
2337980.7195